


FIGURE 3-6

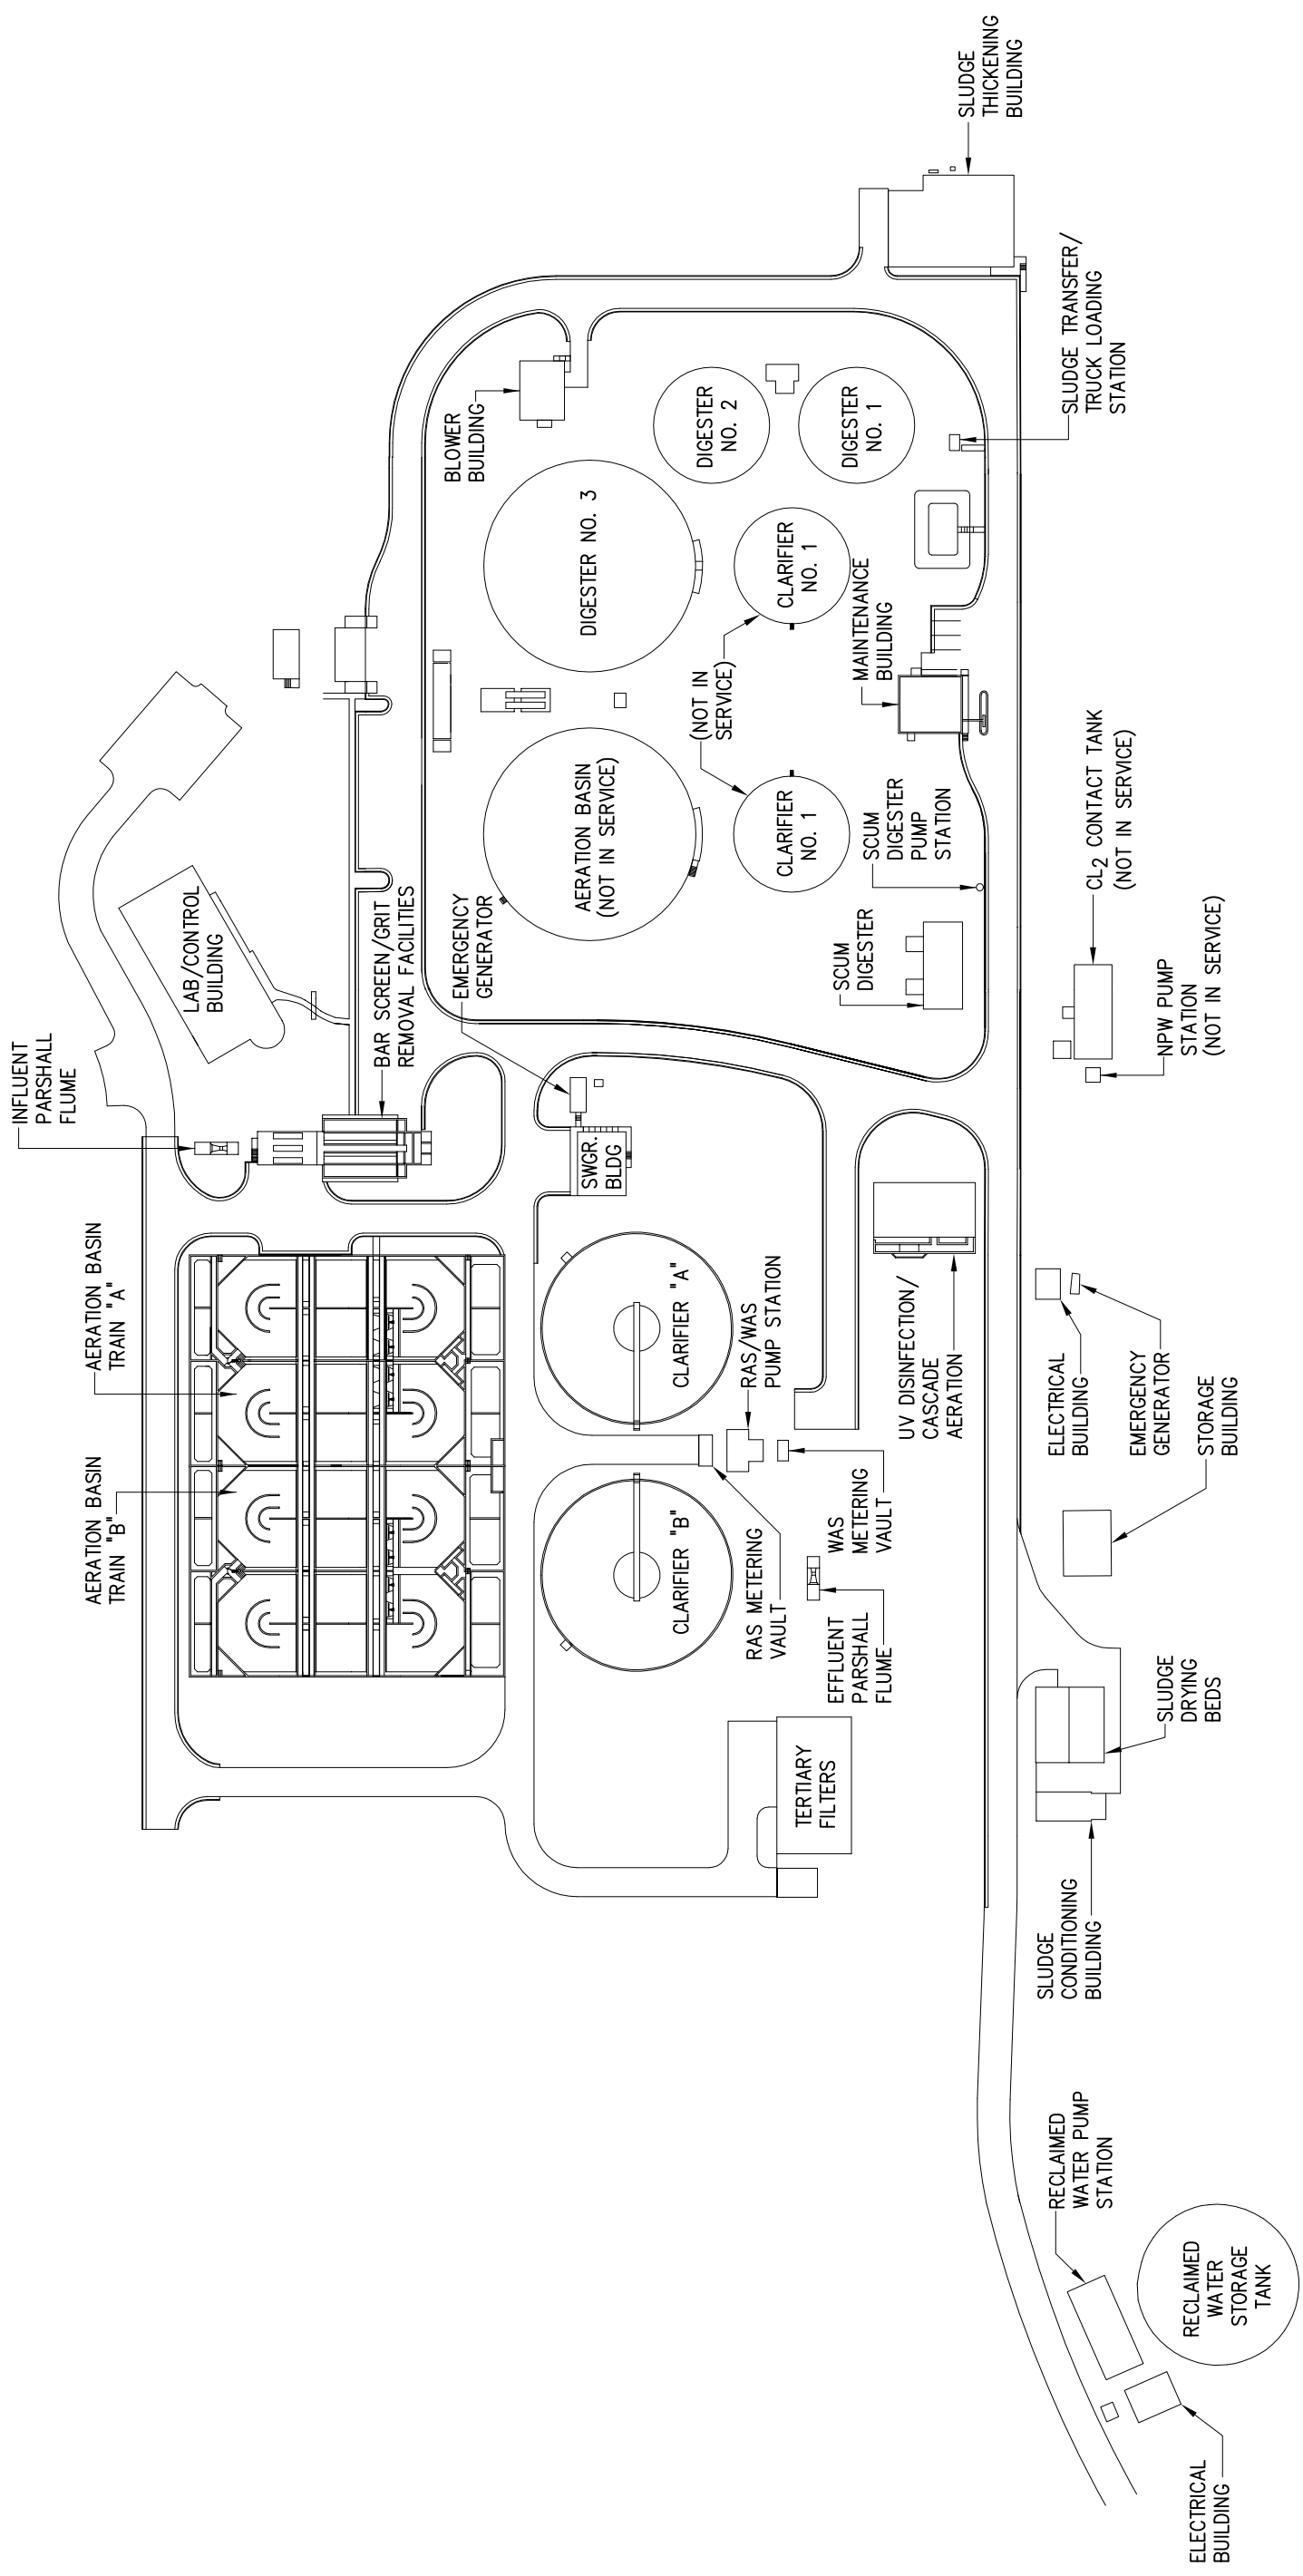

NOTE: COARSE BAR SCREEN AND INFLUENT PUMP STATIONS (2) OFF-SITE

SITE PLAN

NORTH CARY
WATER RECLAMATION FACILITY

EXISTING FACILITIES
SITE PLAN