


FIGURE 3-8

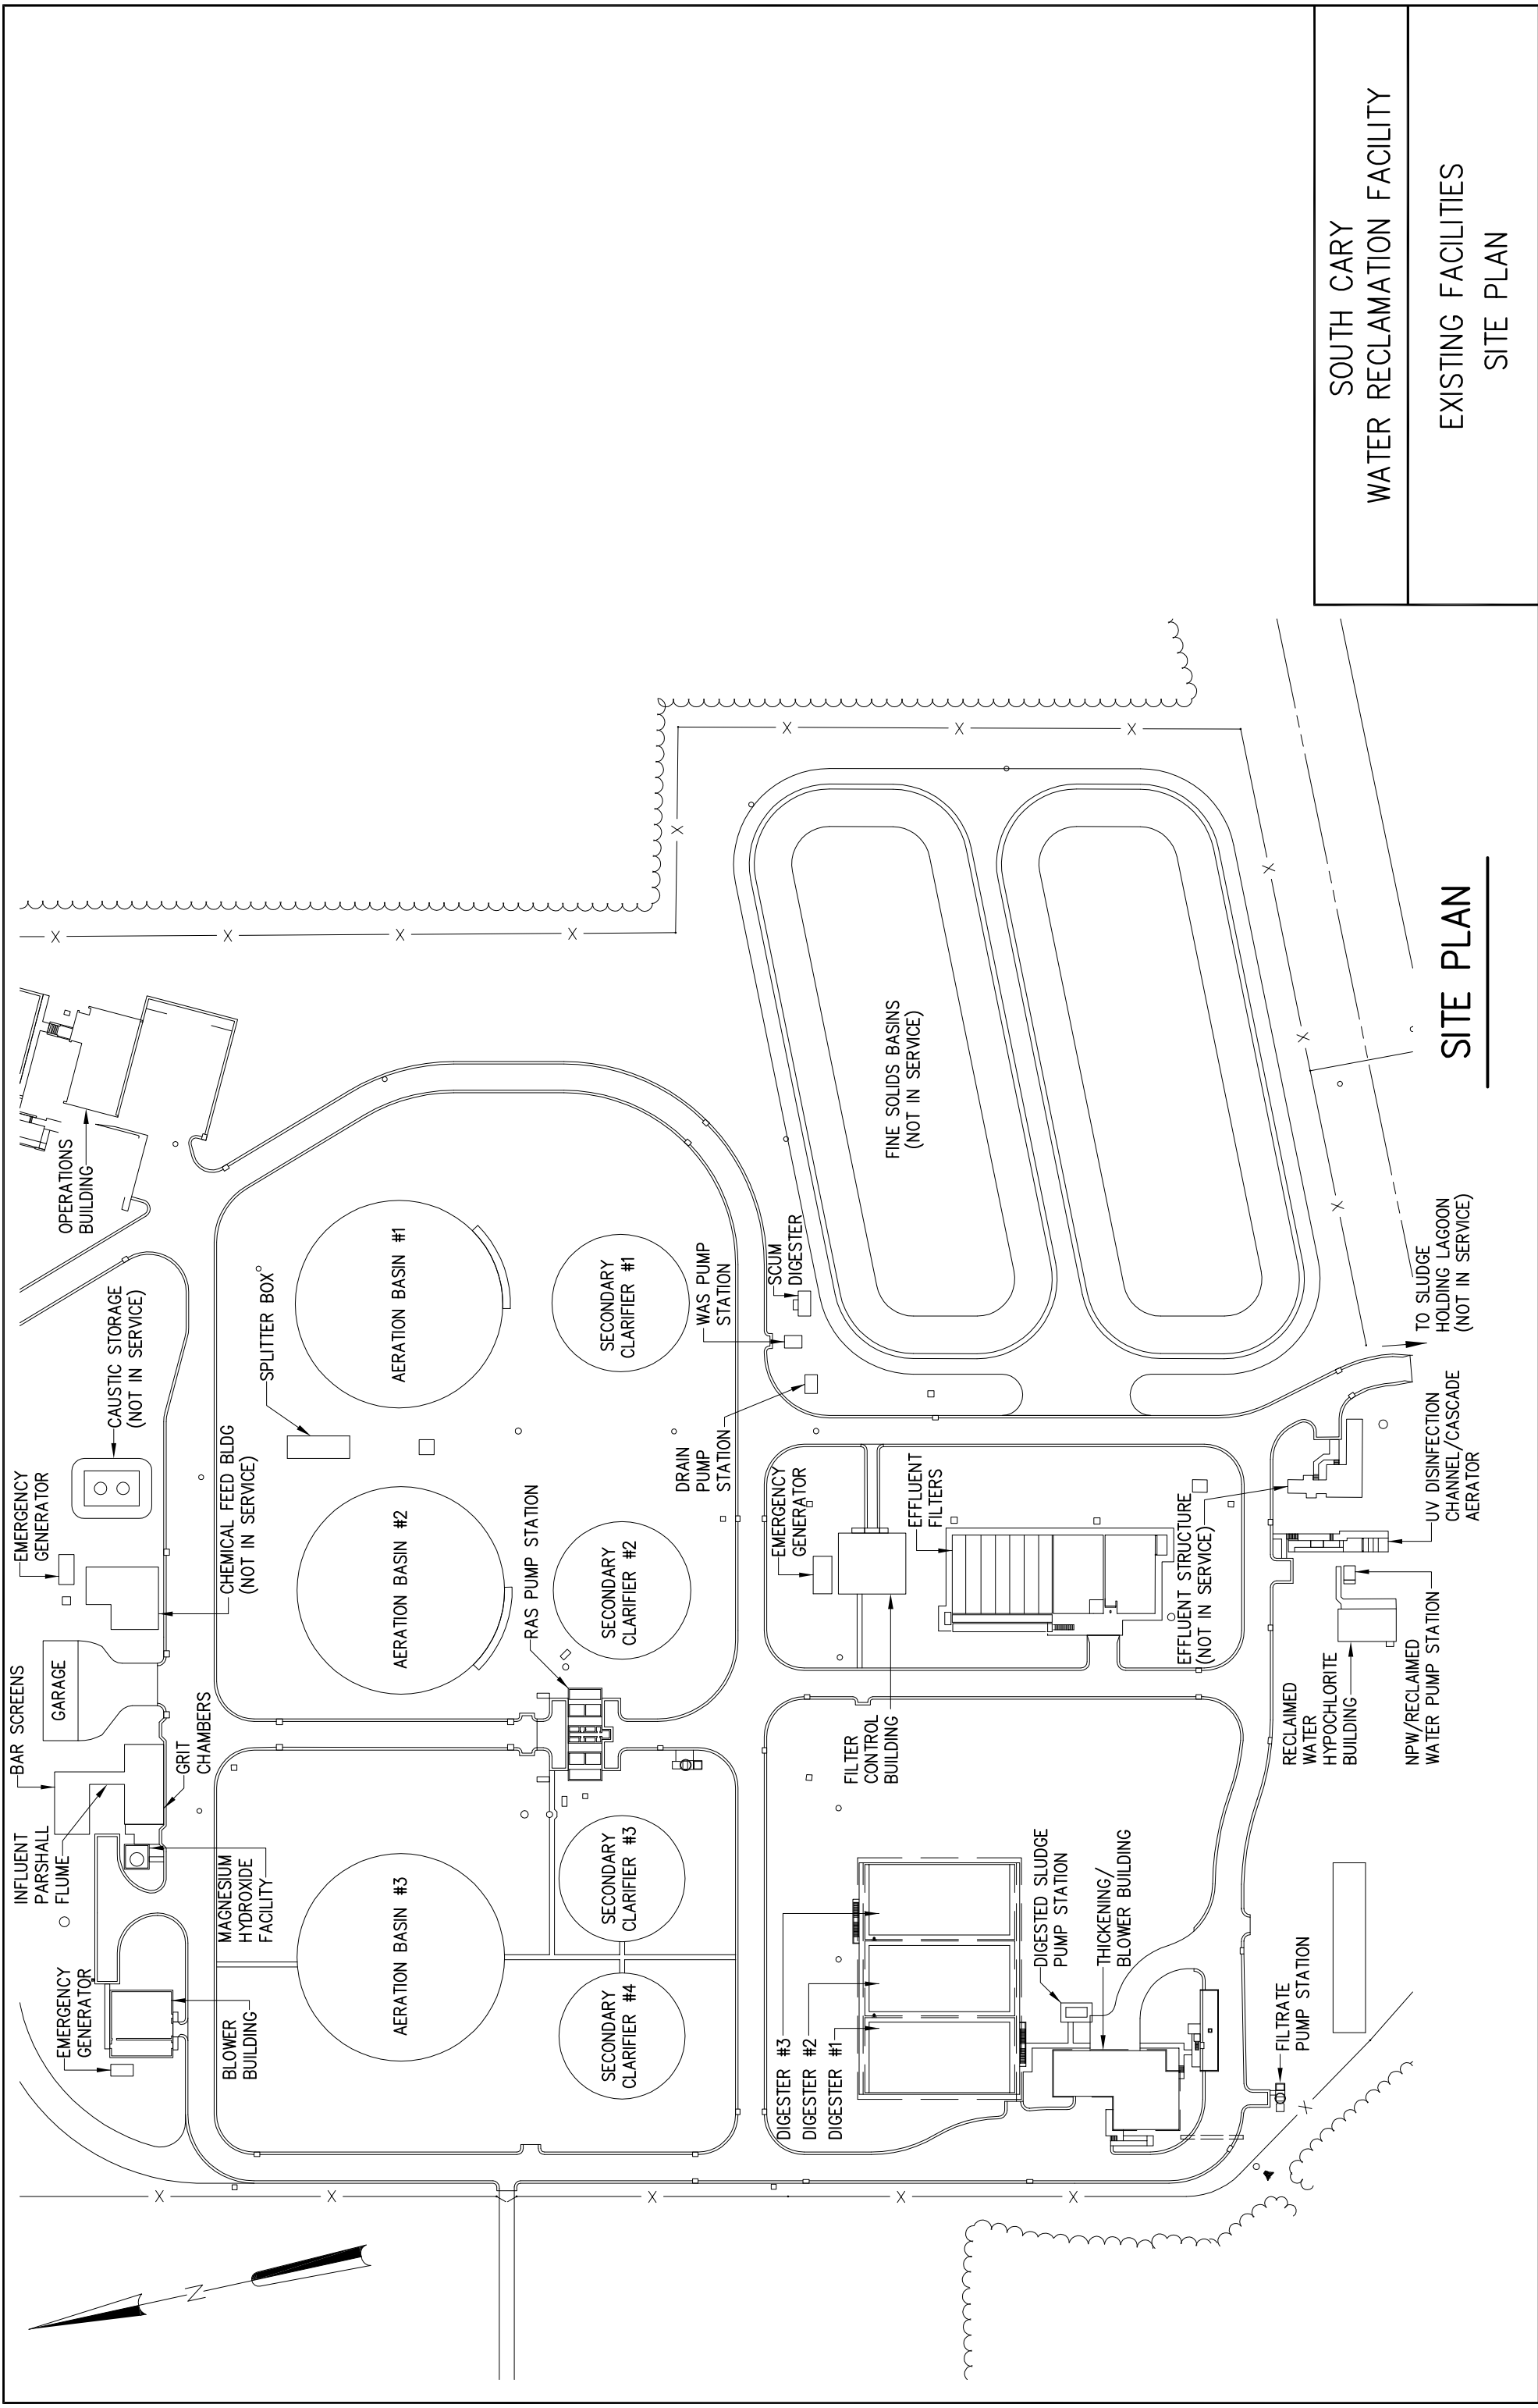

|  |
|--|
| SOUTH CARY<br>WATER RECLAMATION FACILITY |
| EXISTING FACILITIES<br>SITE PLAN         |

**SITE PLAN**